
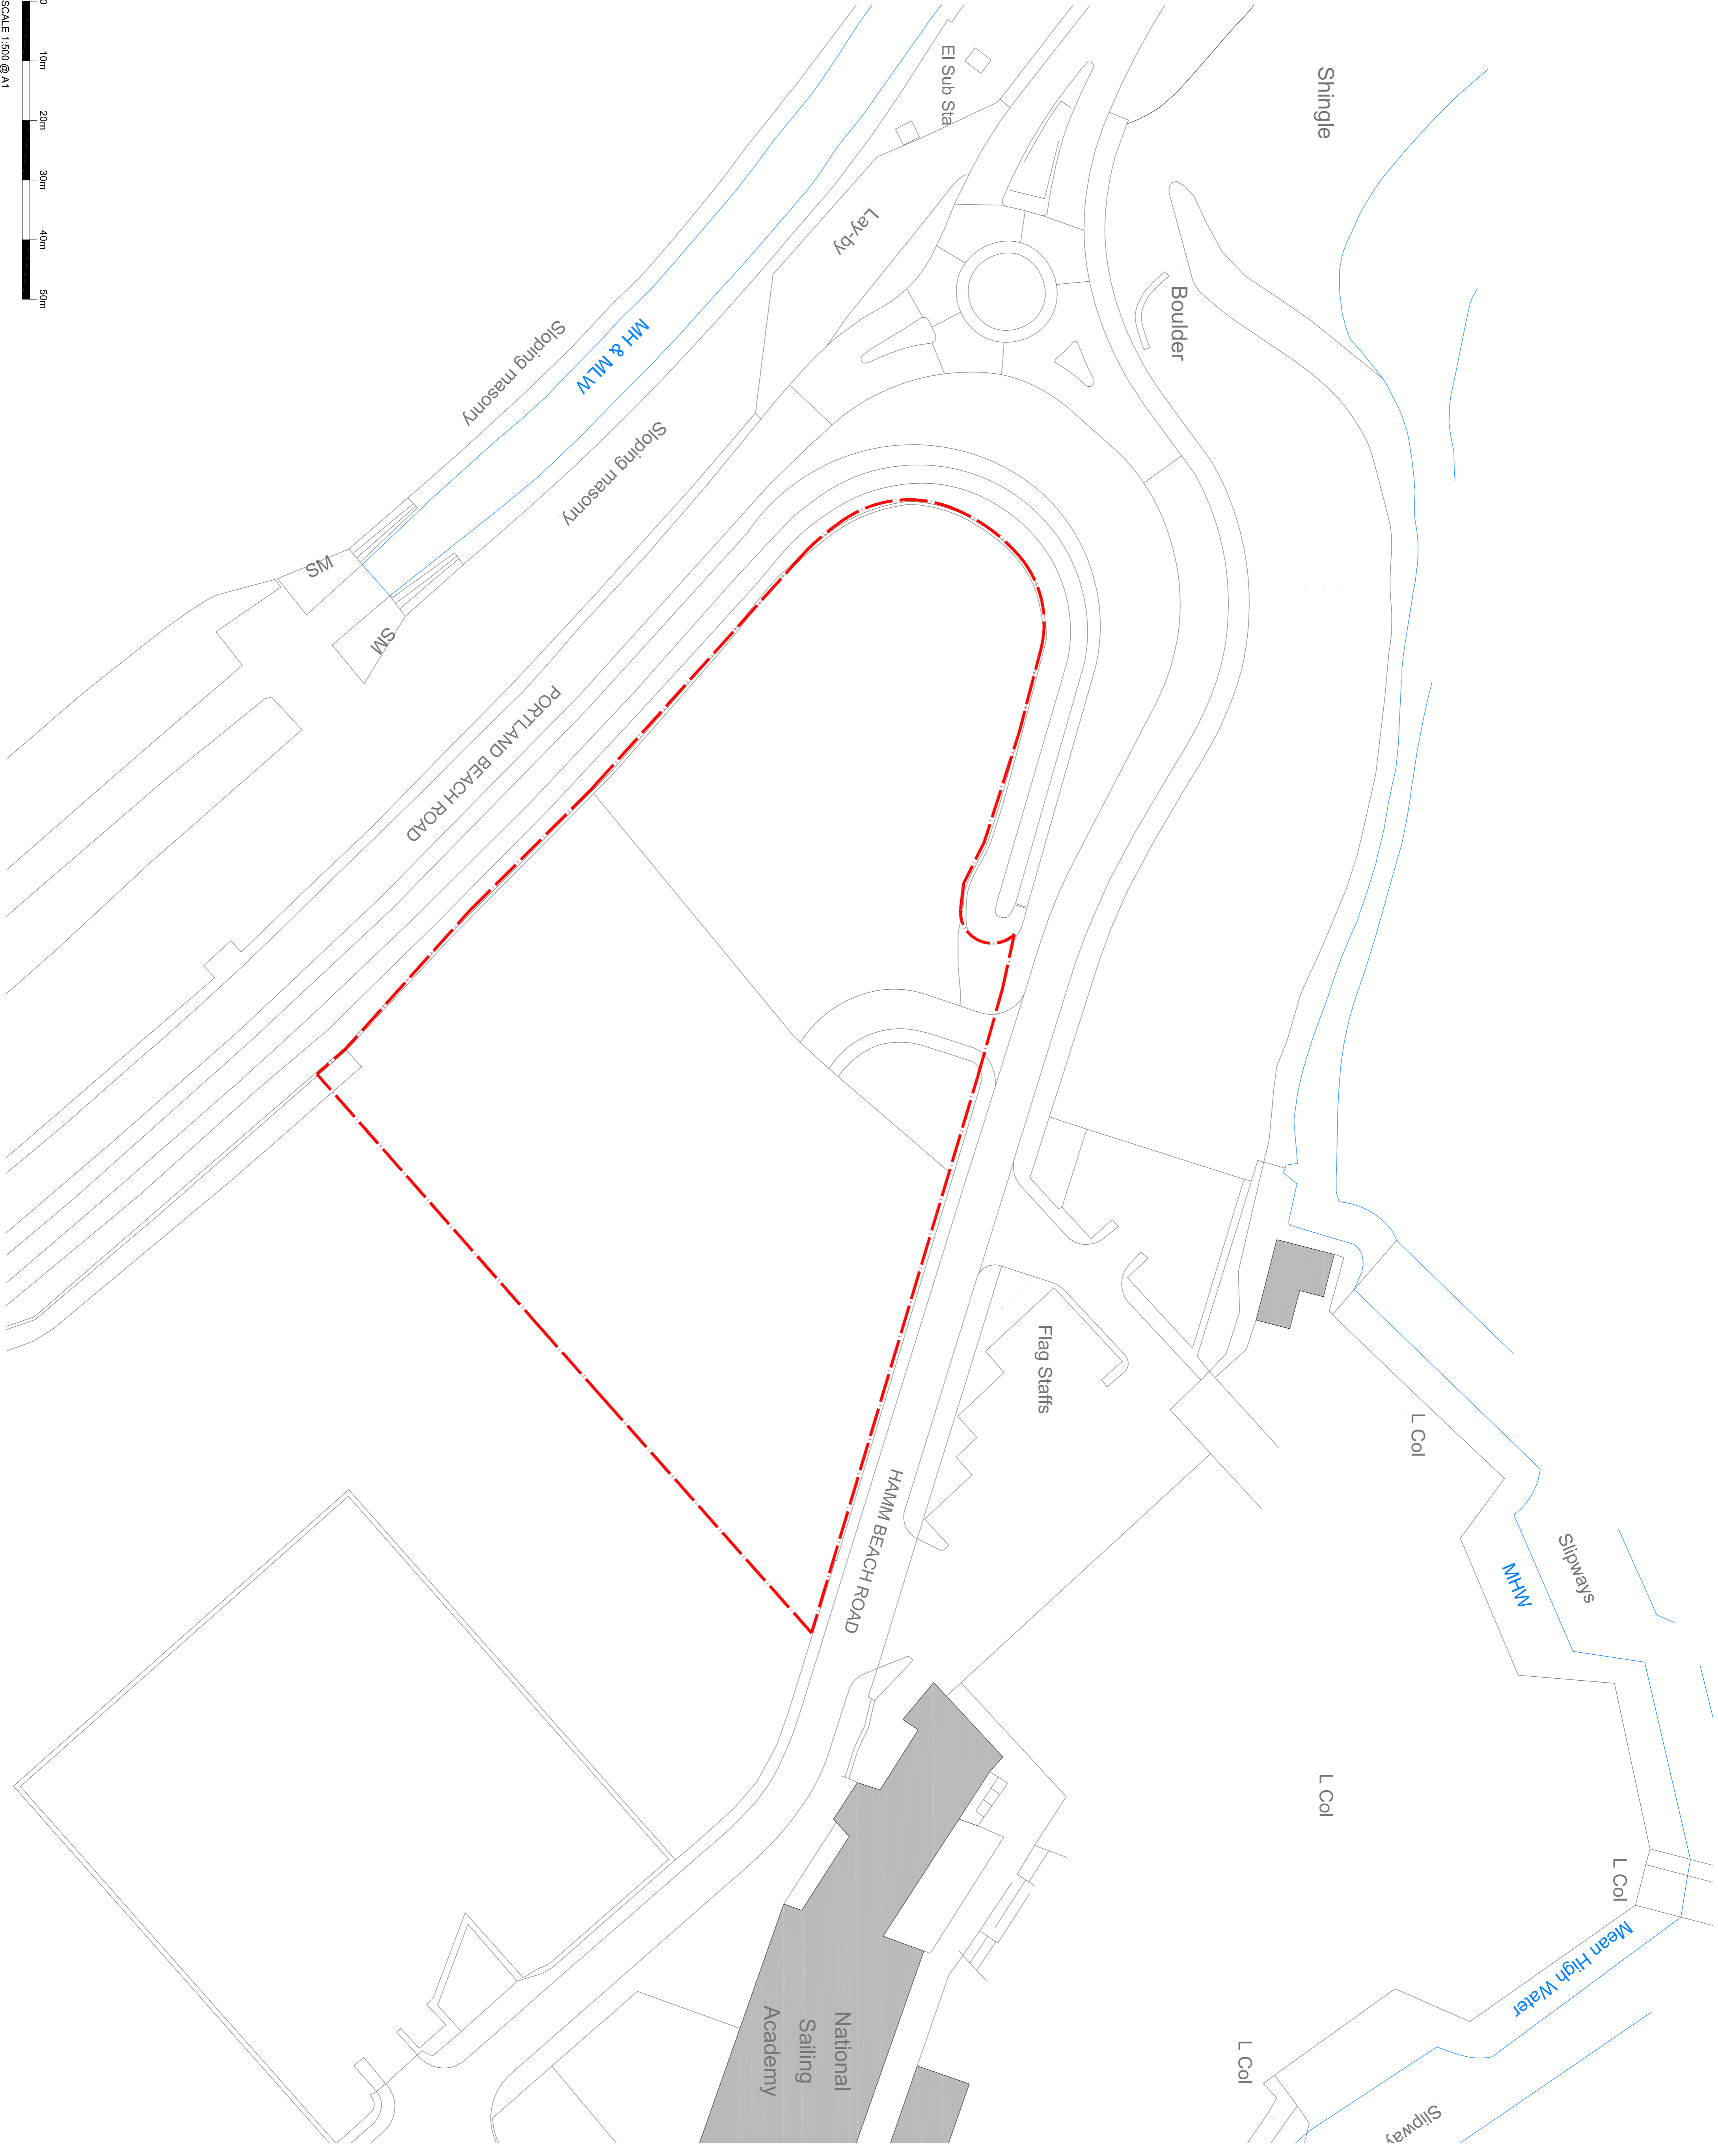
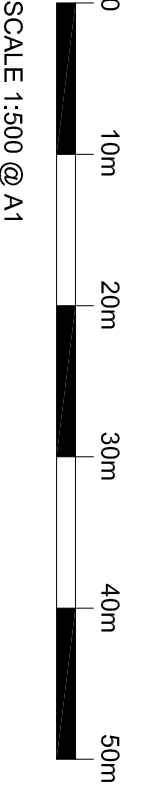


This drawing is the property of the Architect and is to be returned if not required for construction. It is not to be used for any other purpose without the written consent of the Architect. The Architect is not responsible for any errors or omissions in this drawing. The Architect is not responsible for any construction or other works to be carried out and apply to buildings. Contractors and the client. As such all parties have duties under these regulations.

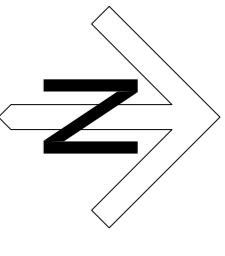

Rev: _____ Date: _____
Approved by: _____
Drawn by: _____
Checked by: _____
Date: _____
Scale: 1:500
Sheet: A1


STATUS: PLANNING

Client
LIDL UK GmbH-Weston-Super-Mare, BS24 7TG

Project
PORTLAND BEACH ROAD,
WEYMOUTH
The
EXISTING SITE PLAN



Job No. 16047
Drawing No. AD 101
Drawn by KH
Checked by SPN
Date OCT 2017
Scale 1:500
Sheet A1

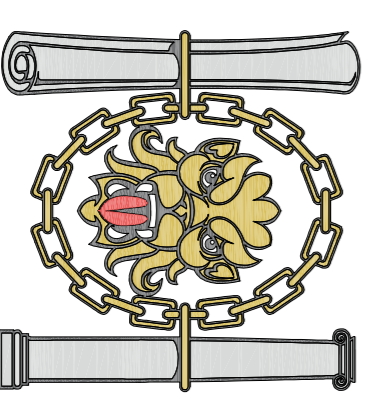

Chartered Institute of
Architectural Technologists
Registered Practice

One Design Architectural Services Ltd
Unit 1, Merchants Quay,
Phase II, Ashley Lane, Shipley
West Yorkshire, BD17 7DB
0 1 2 7 4 5 9 1 1 8 8
www.onedesignarchts.com
mail@onedesignarchts.com

