


IMPORTANT INFORMATION

Dimensions to be confirmed on site prior to start of works and ODA's is to be informed of discrepancies immediately. No dimensions to be scaled from this drawing.
 All materials and works are to be carried out in accordance with current British Standards, Planning Approval, current Building Regulations and Codes of Practice.
 Party Wall Act -
 Notices under the Party Wall Act are to be served by the property owner or appointed third party by property owner.
 Health and Safety -
 CDM 2015 Regulations apply to all construction works to be carried out and apply to designers, contractors and the client. As such all parties have duties under these regulations.

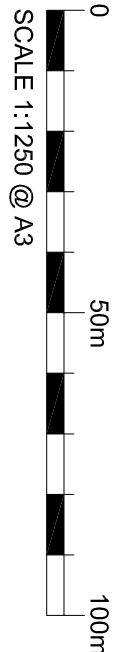

©Crown Copyright and database rights 2017 OS 100019980

Rev	Date	Description	Revised/Checked By
		Amendments	

STATUS: PLANNING


Client
 LIDL UK GMBH-Weston-Super-Mare, BS24 7TG

Project
 PORTLAND BEACH ROAD,
 WYEMOUTH

Title
 LOCATION PLAN



Job No. 16047
Drawing No. AD 100
Drawn by KH
Checked by SPN
Date OCT 2017
Scale 1:1250
Sheet A3

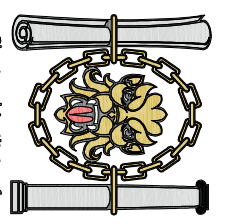

Chartered Institute of Architectural Technologists Registered Practice

One Design Architectural Services Ltd
 Unit 1, Merchants Quay,
 Phase II, Ashley Lane, Shipley
 West Yorkshire, BD17 7DB
 0 1 2 7 4 5 9 1 1 8 8
 www.onedesignarchts.com
 mail@onedesignarchts.com



Registered in England and Wales Co. No. 8355443